


BLOCK PLAN  
SCALE 1:500

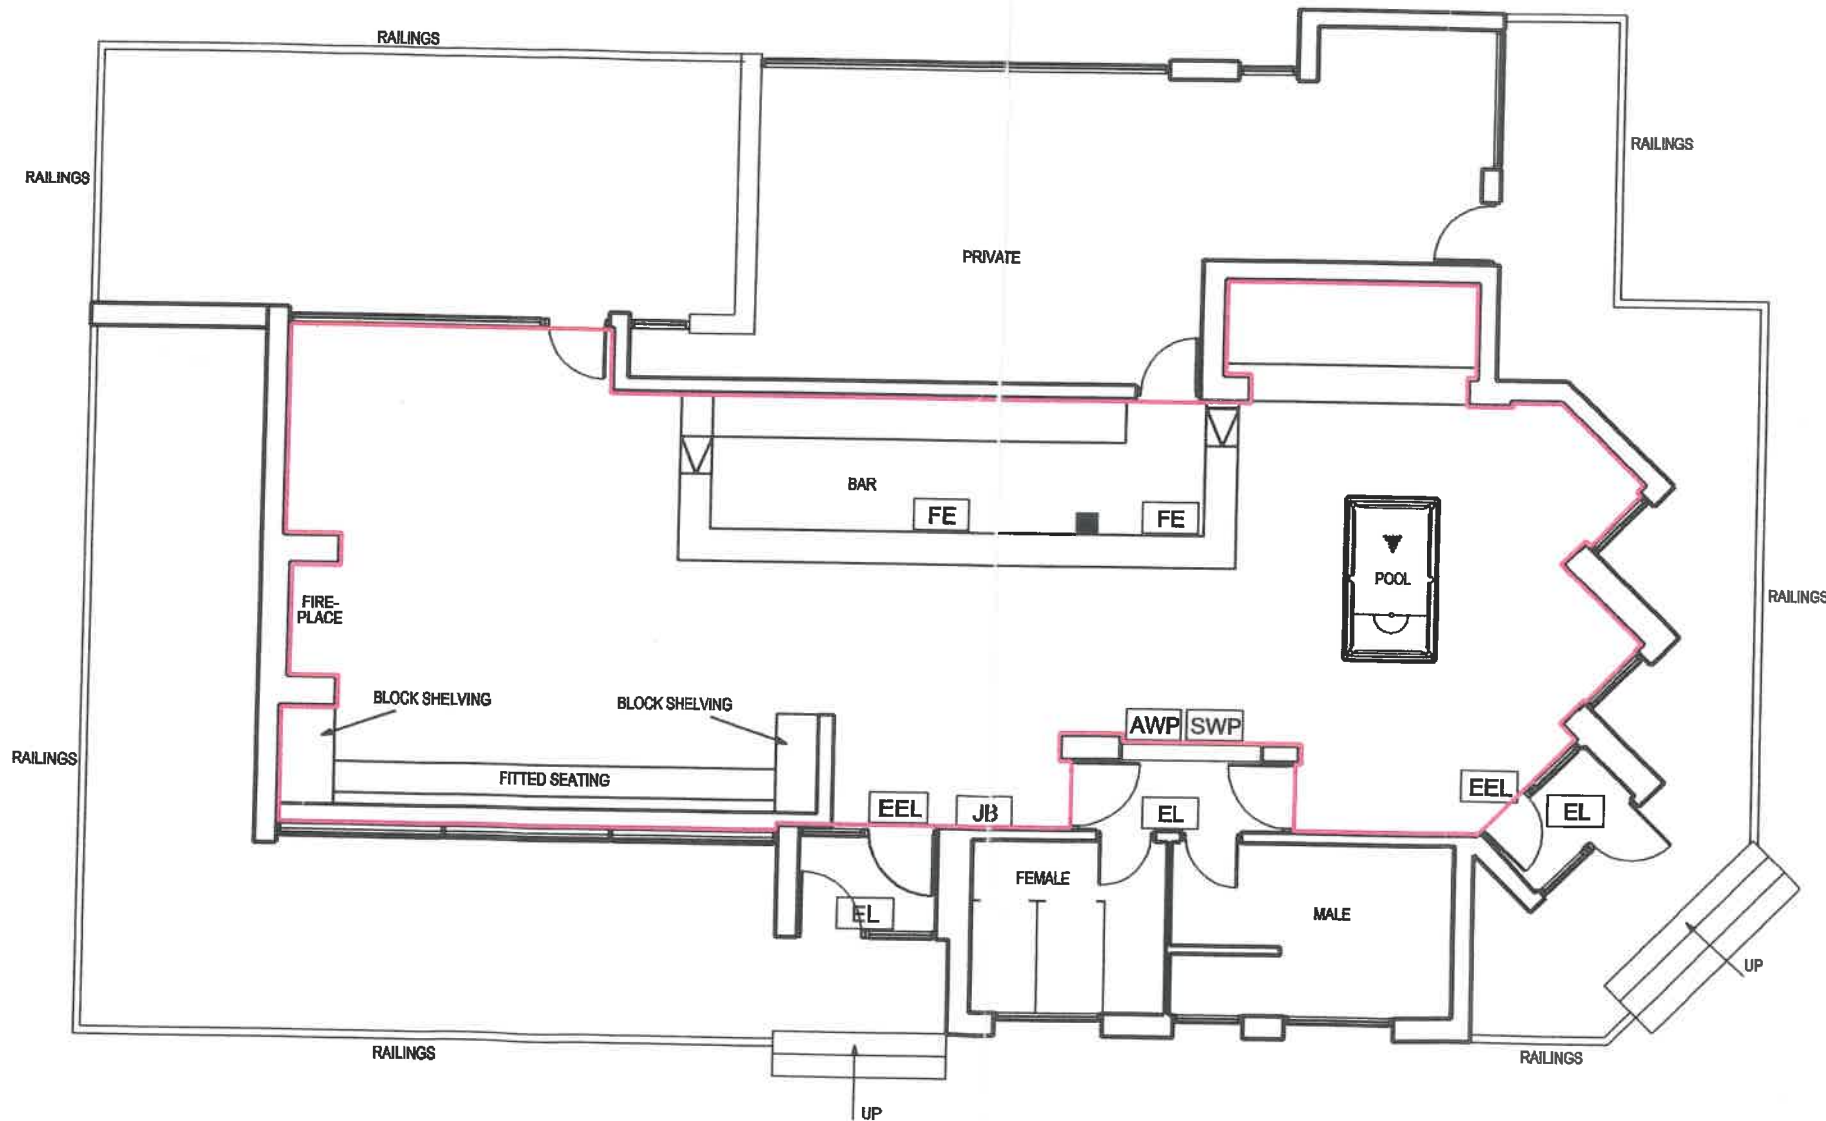

- LEGEND**
- EED EMERGENCY EXIT DOOR
  - EEL EMERGENCY EXIT LIGHT
  - EL EMERGENCY LIGHT
  - FE FIRE EXTINGUISHER
  - FB FIRE BLANKET
  - HD HEAT DETECTOR
  - SD SMOKE DETECTOR
  - CP ALARM CALL POINT
  - FD HALF HOUR FR/SC. DOOR
  - JB JUKE BOX
  - AWP FRUIT MACHINE
  - SWP GAMES MACHINE
  - CIG CIGARETTE MACHINE
  - EDA EXTERNAL DRINKING AREA
  - CCTV TV SECURITY
  - FAS FIRE ALARM SOUNDER
  - FAL FIRE ALARM LIGHT

The Location and Type of any Fire Safety and any other Fire Safety Equipment is shown at present. This may be varied from time to time with the agreement of the Fire Safety or after a Fire Risk Agreement.

— The Red Line denotes the areas of sale and consumption of alcohol, the provision of late night refreshment and the provision of Regulated Entertainment.

Original

**Ease & Co**  
 47-51 Hawks Road,  
 Kingston-upon-Thames,  
 Surrey KT1 3DS.  
 Tel: 020-8541 4471  
 Fax: 020-8247 4453  
 Email: enquiries@easeco.co.uk  
 Website: www.easeco.co.uk  
 Ease & Co (Banquette Seating) Ltd Trading as Ease & Co

Client  
**THE HERITAGE PUB CO**  
 DONNINGTON HOUSE  
 RIVERSIDE ROAD, PRIDE PARK  
 DERBY D24 BHT

Property  
**SUFFOLK PUNCH**  
 LEISTON ROAD,  
 HAVERHILL, SUFFOLK

HER.No	204	A3	Revision
Drawn By	J.P	Date	05/07/05
		Scale	1/100