

Ordnance Survey (c) Crown Copyright 2025.
All rights reserved. Licence number 100022432



Block Plan 1:500

Mayburn Cottage

Vine Caravan

Vine House
hatched area to be demolished

6.4m

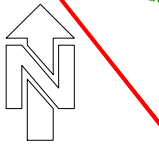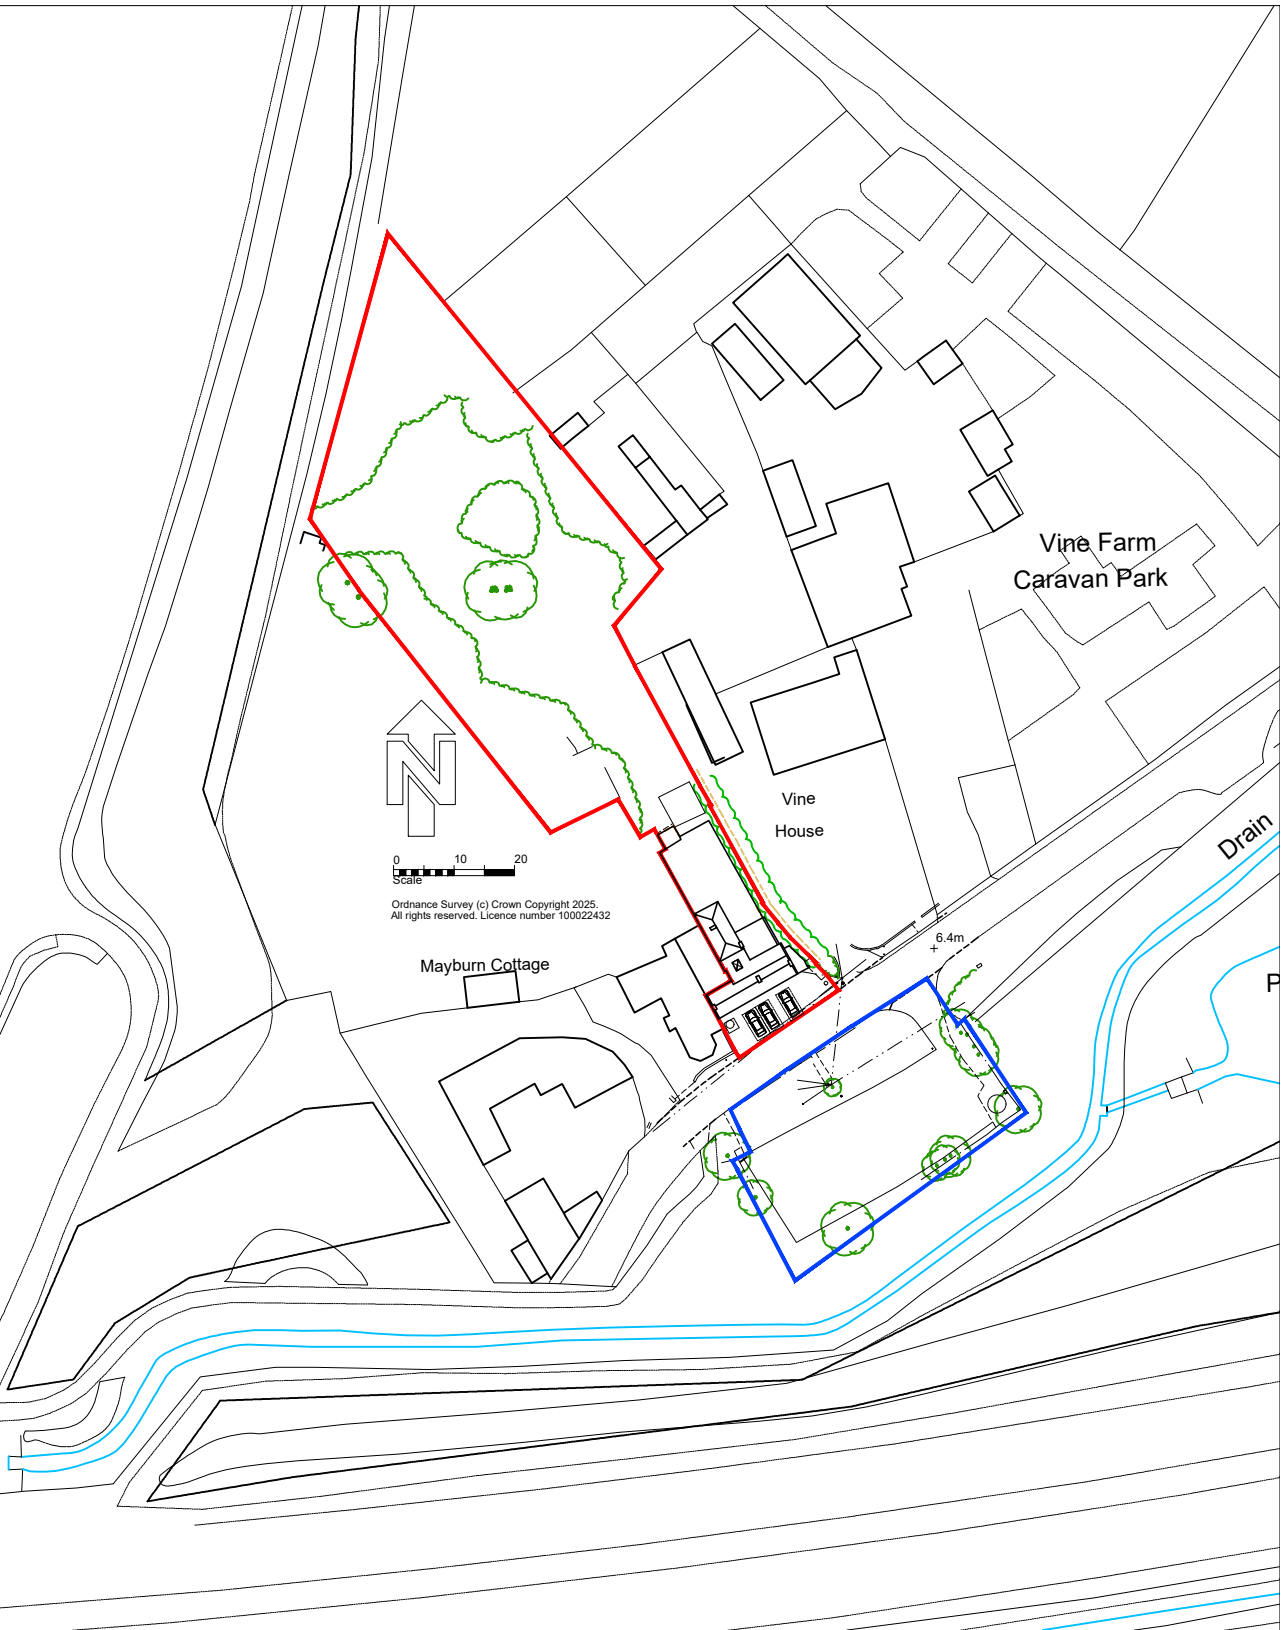

Ordnance Survey (c) Crown Copyright 2025.
All rights reserved. Licence number 100022432

Mayburn Cottage

Vine House

Vine Farm Caravan Park

Location Plan 1:1250

Revision	Date	Copyright Reserved	
		Do Not Reuse	Except For Planning
All Dimensions To Be Checked On Site			
Project			
White Horse Northwick Road Pilning BS35 4HA			
Drawing			
Site Location Plan & Block Plan (1:500)			
Wythe Holland Limited			
Chartered Architects		10 Emlyn's Street	
Phone +44 (01780) 757876		Stamford, Lincolnshire	
www.wytheholland.co.uk		PE9 1QP	
john@wytheholland.co.uk			
Date	Scale	Job No	Drawing No
06.08.25	1:1250	2196	01 B